


Detalj-karta

Projekt ÖSÖ- 12 Ny NST N155029			Skala
ONE ref 44800500	E.ON ref 330291	Datum	Signatur U.N

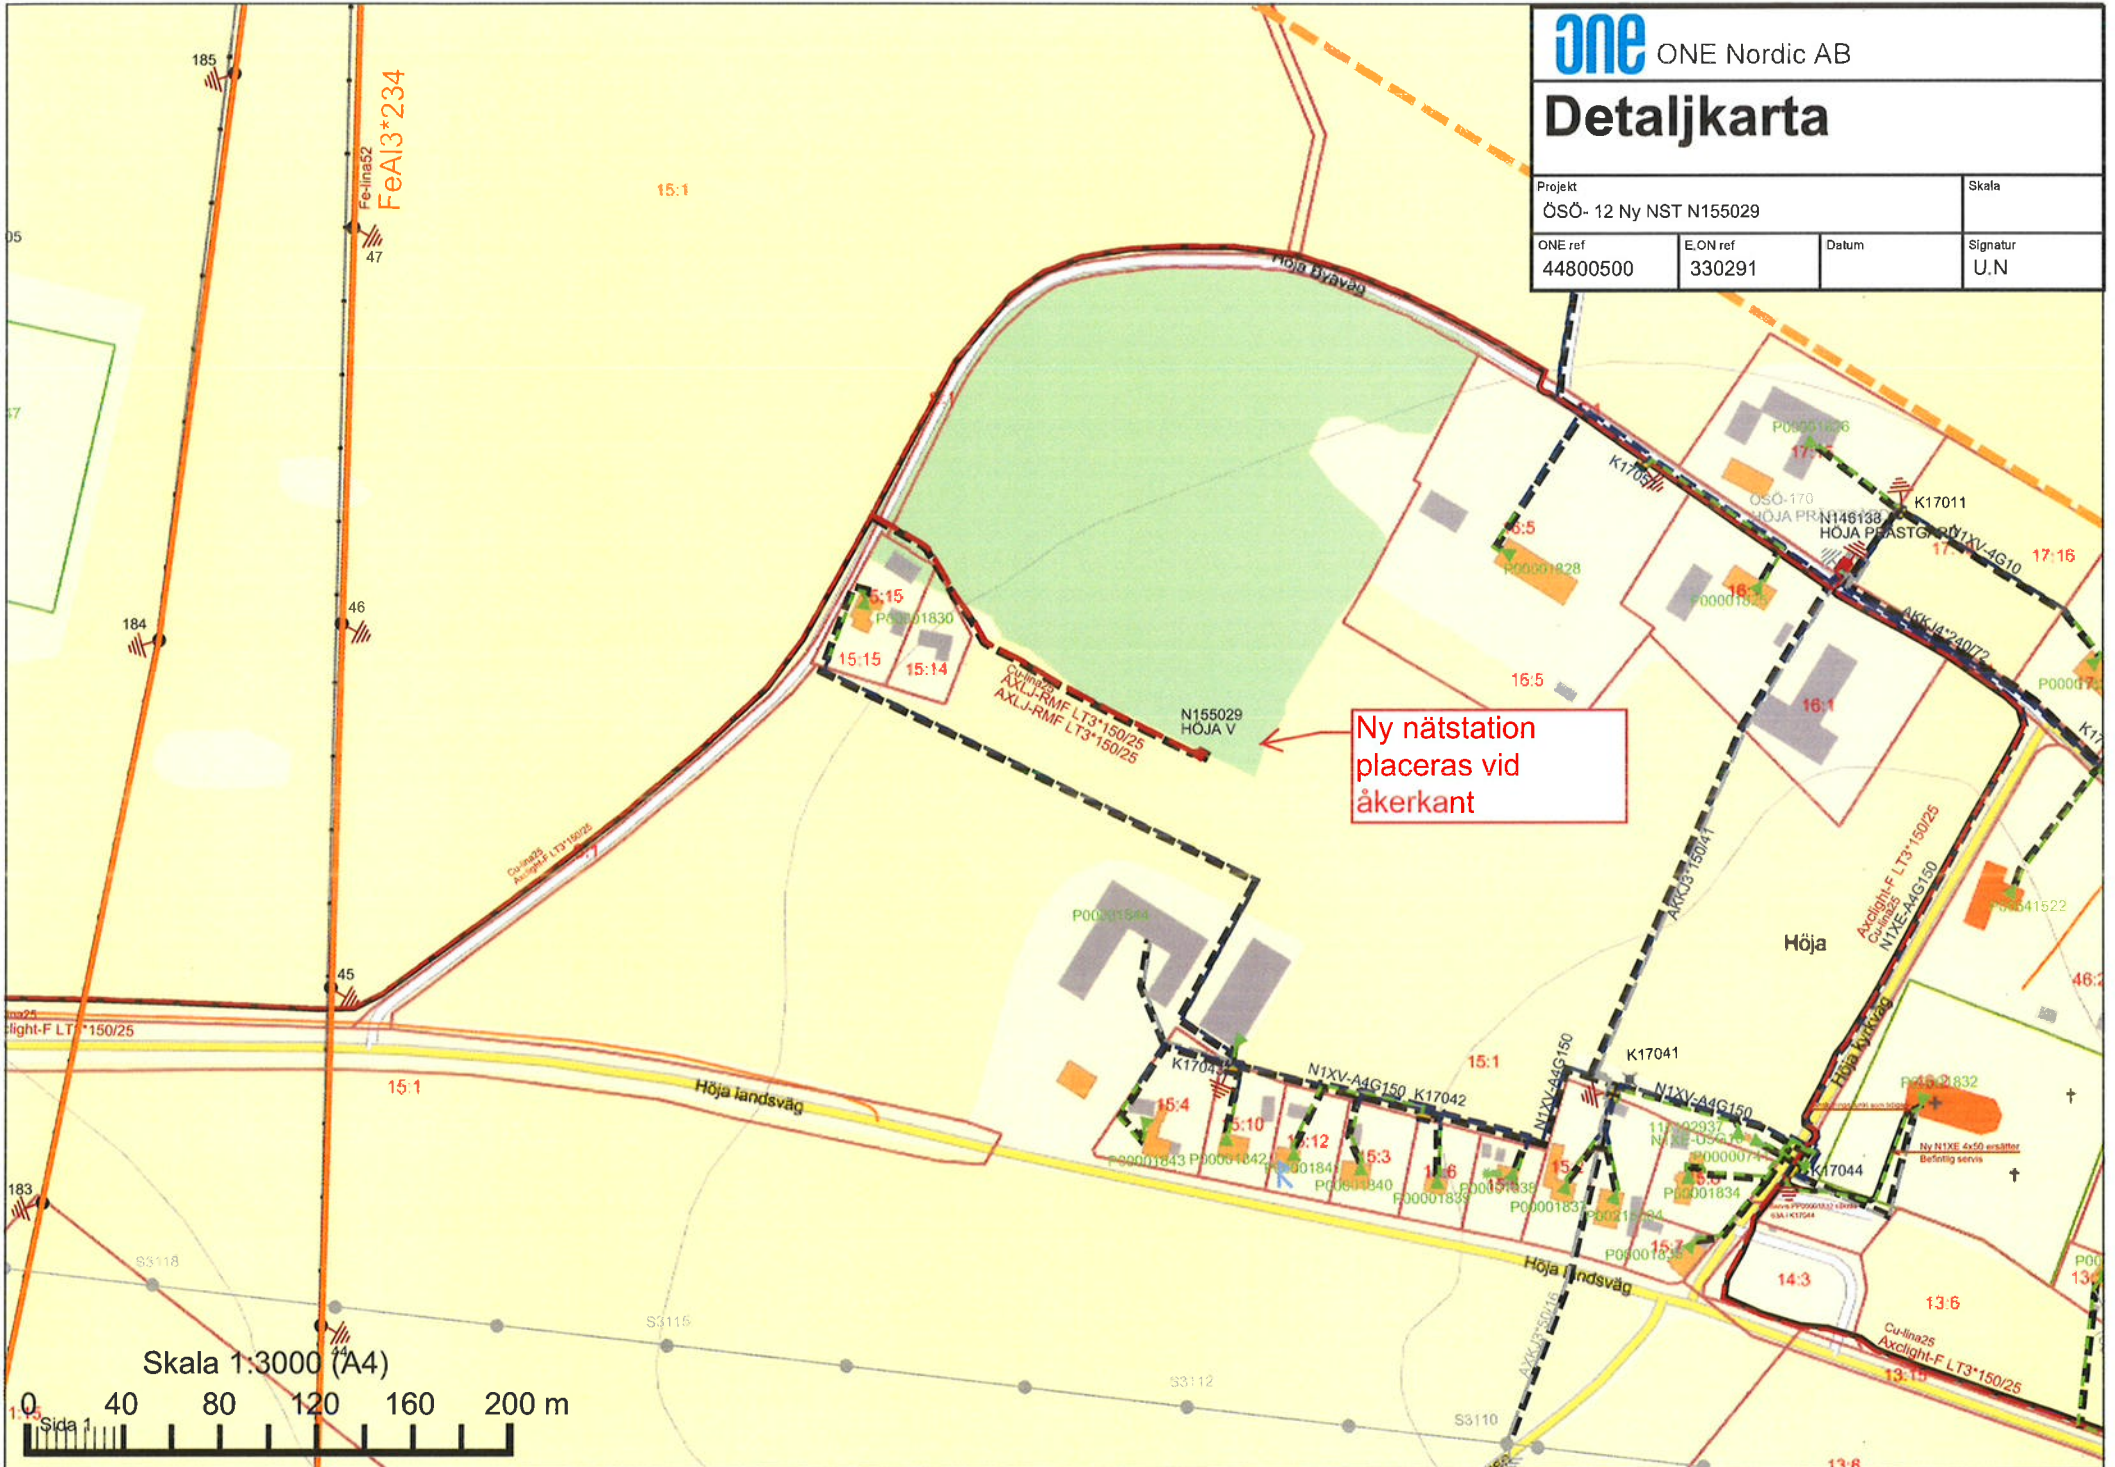

Ny nätstation placeras vid åkerkant